


**SITE PLAN OF FOOD PARK PHASE III IN MOUZA KENDUA-5, P.S. SANKRAIL, DIST. HOWRAH**

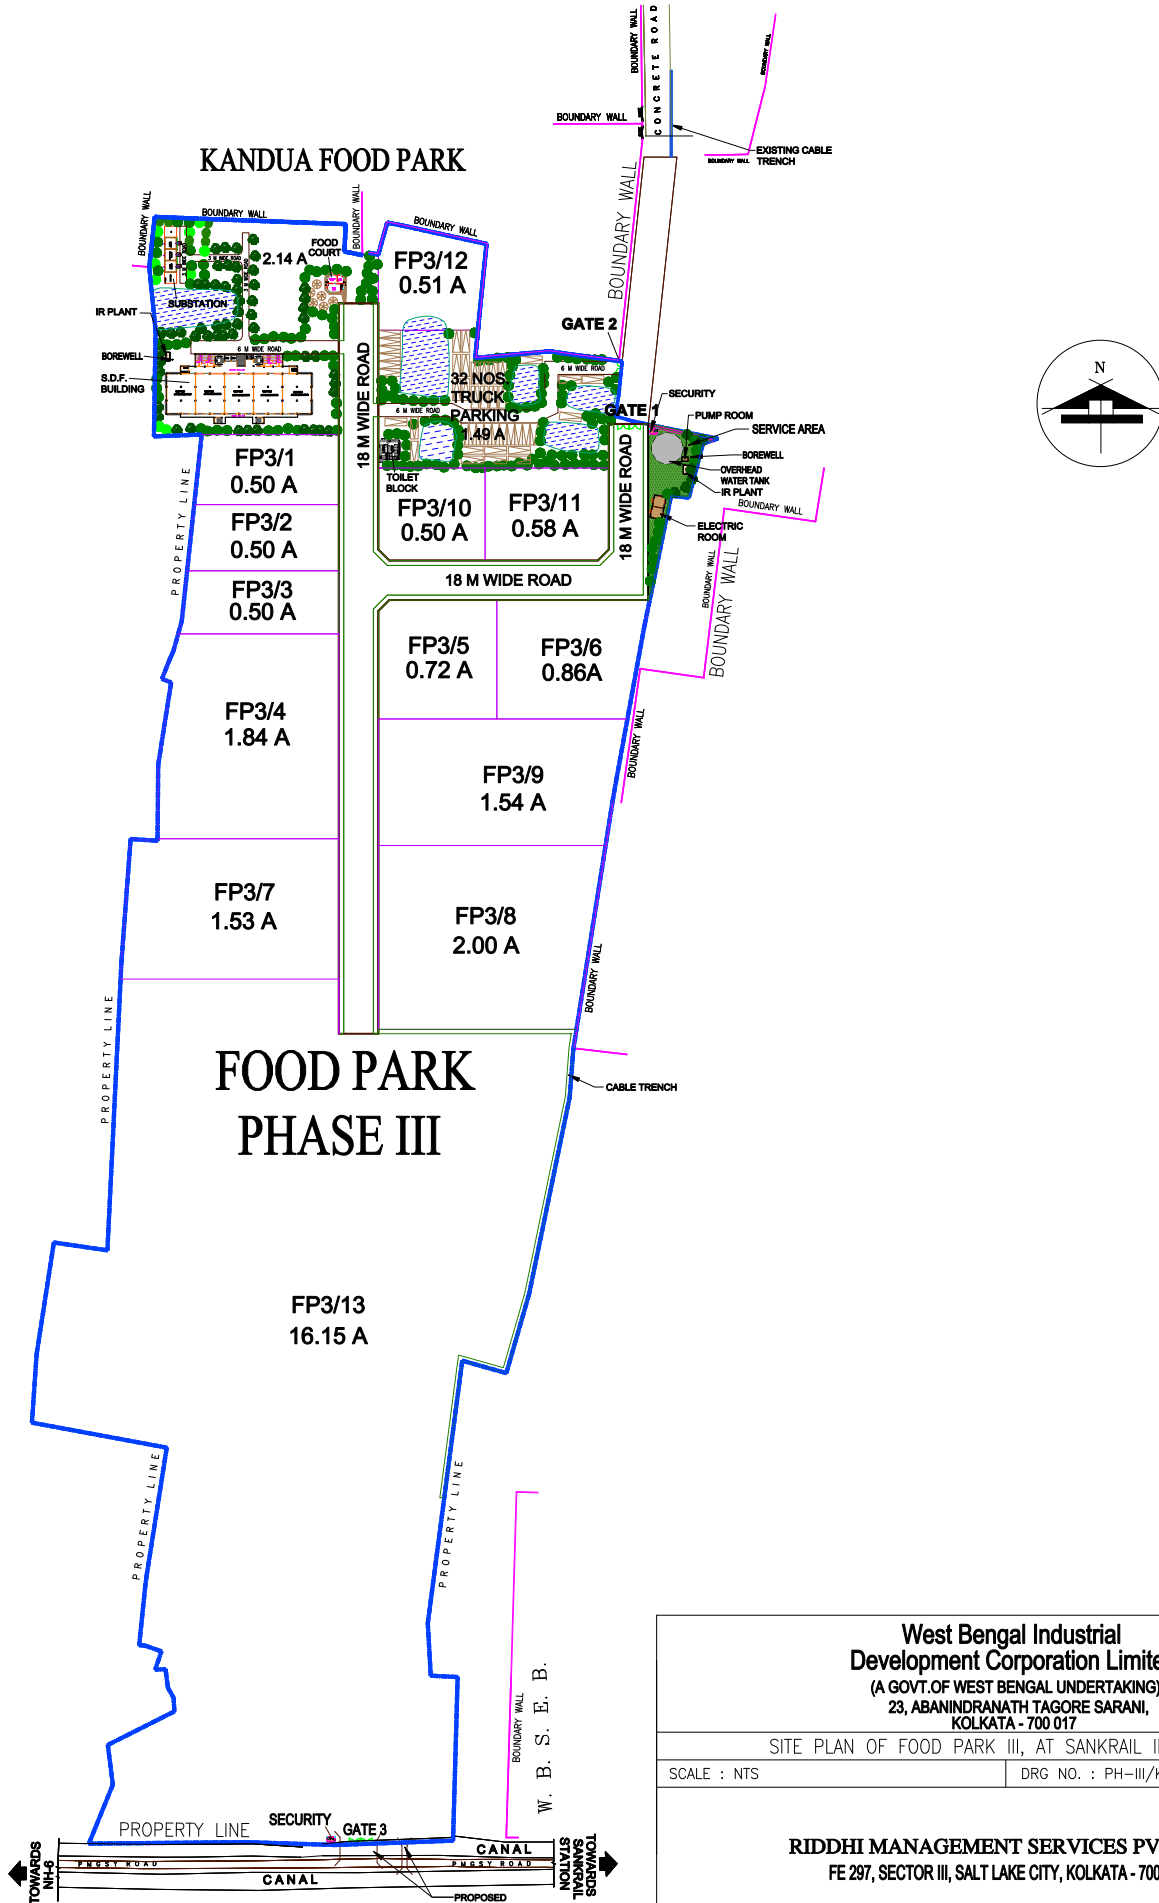

**West Bengal Industrial Development Corporation Limited**  
 (A GOVT. OF WEST BENGAL UNDERTAKING)  
 23, ABANINDRANATH TAGORE SARANI,  
 KOLKATA - 700 017

SITE PLAN OF FOOD PARK III, AT SANKRAIL IN HOWRAH  
 SCALE : NTS  
 DRG NO. : PH-III/KEYPLAN-1

**RIDDHI MANAGEMENT SERVICES PVT. LTD.**  
 FE 297, SECTOR III, SALT LAKE CITY, KOLKATA - 700106