


***Bid for selection of contractor for design and Construction of Boundary wall at Goaltore Industrial park, Paschim Medinipur, West Bengal.***

***Clarification to the queries in the Pre-Bid Meeting held on 22.05.2015***

| <b>SL No</b> | <b>Query raised</b>   | <b>WBIDC's reply</b>   |
|--------------|---|--|
| 1            | Specification for 4 nos. of gates   | The width of gates will be as follows: (refer attached drawing)<br>Gate – I =36 m approx.<br>Gate – II =40 m approx.<br>Gate – III =34 m approx.<br>Gate – IV =28 m approx.<br>Construction of gates is not in the scope of this tender. However, temporary brick structure may be provided in the gate locations so that the same may be dismantled easily as per need. |
| 2            | Specification of boundary wall at 4 nos. of intersection points of canal in proposed site | No boundary wall to be constructed over the canal.   |
| 3            | Permission of Forest dept. for cutting of trees during execution of the job.              | Necessary clearance for cutting of trees may be obtained by the Successful bidder from the Forest Department.  |

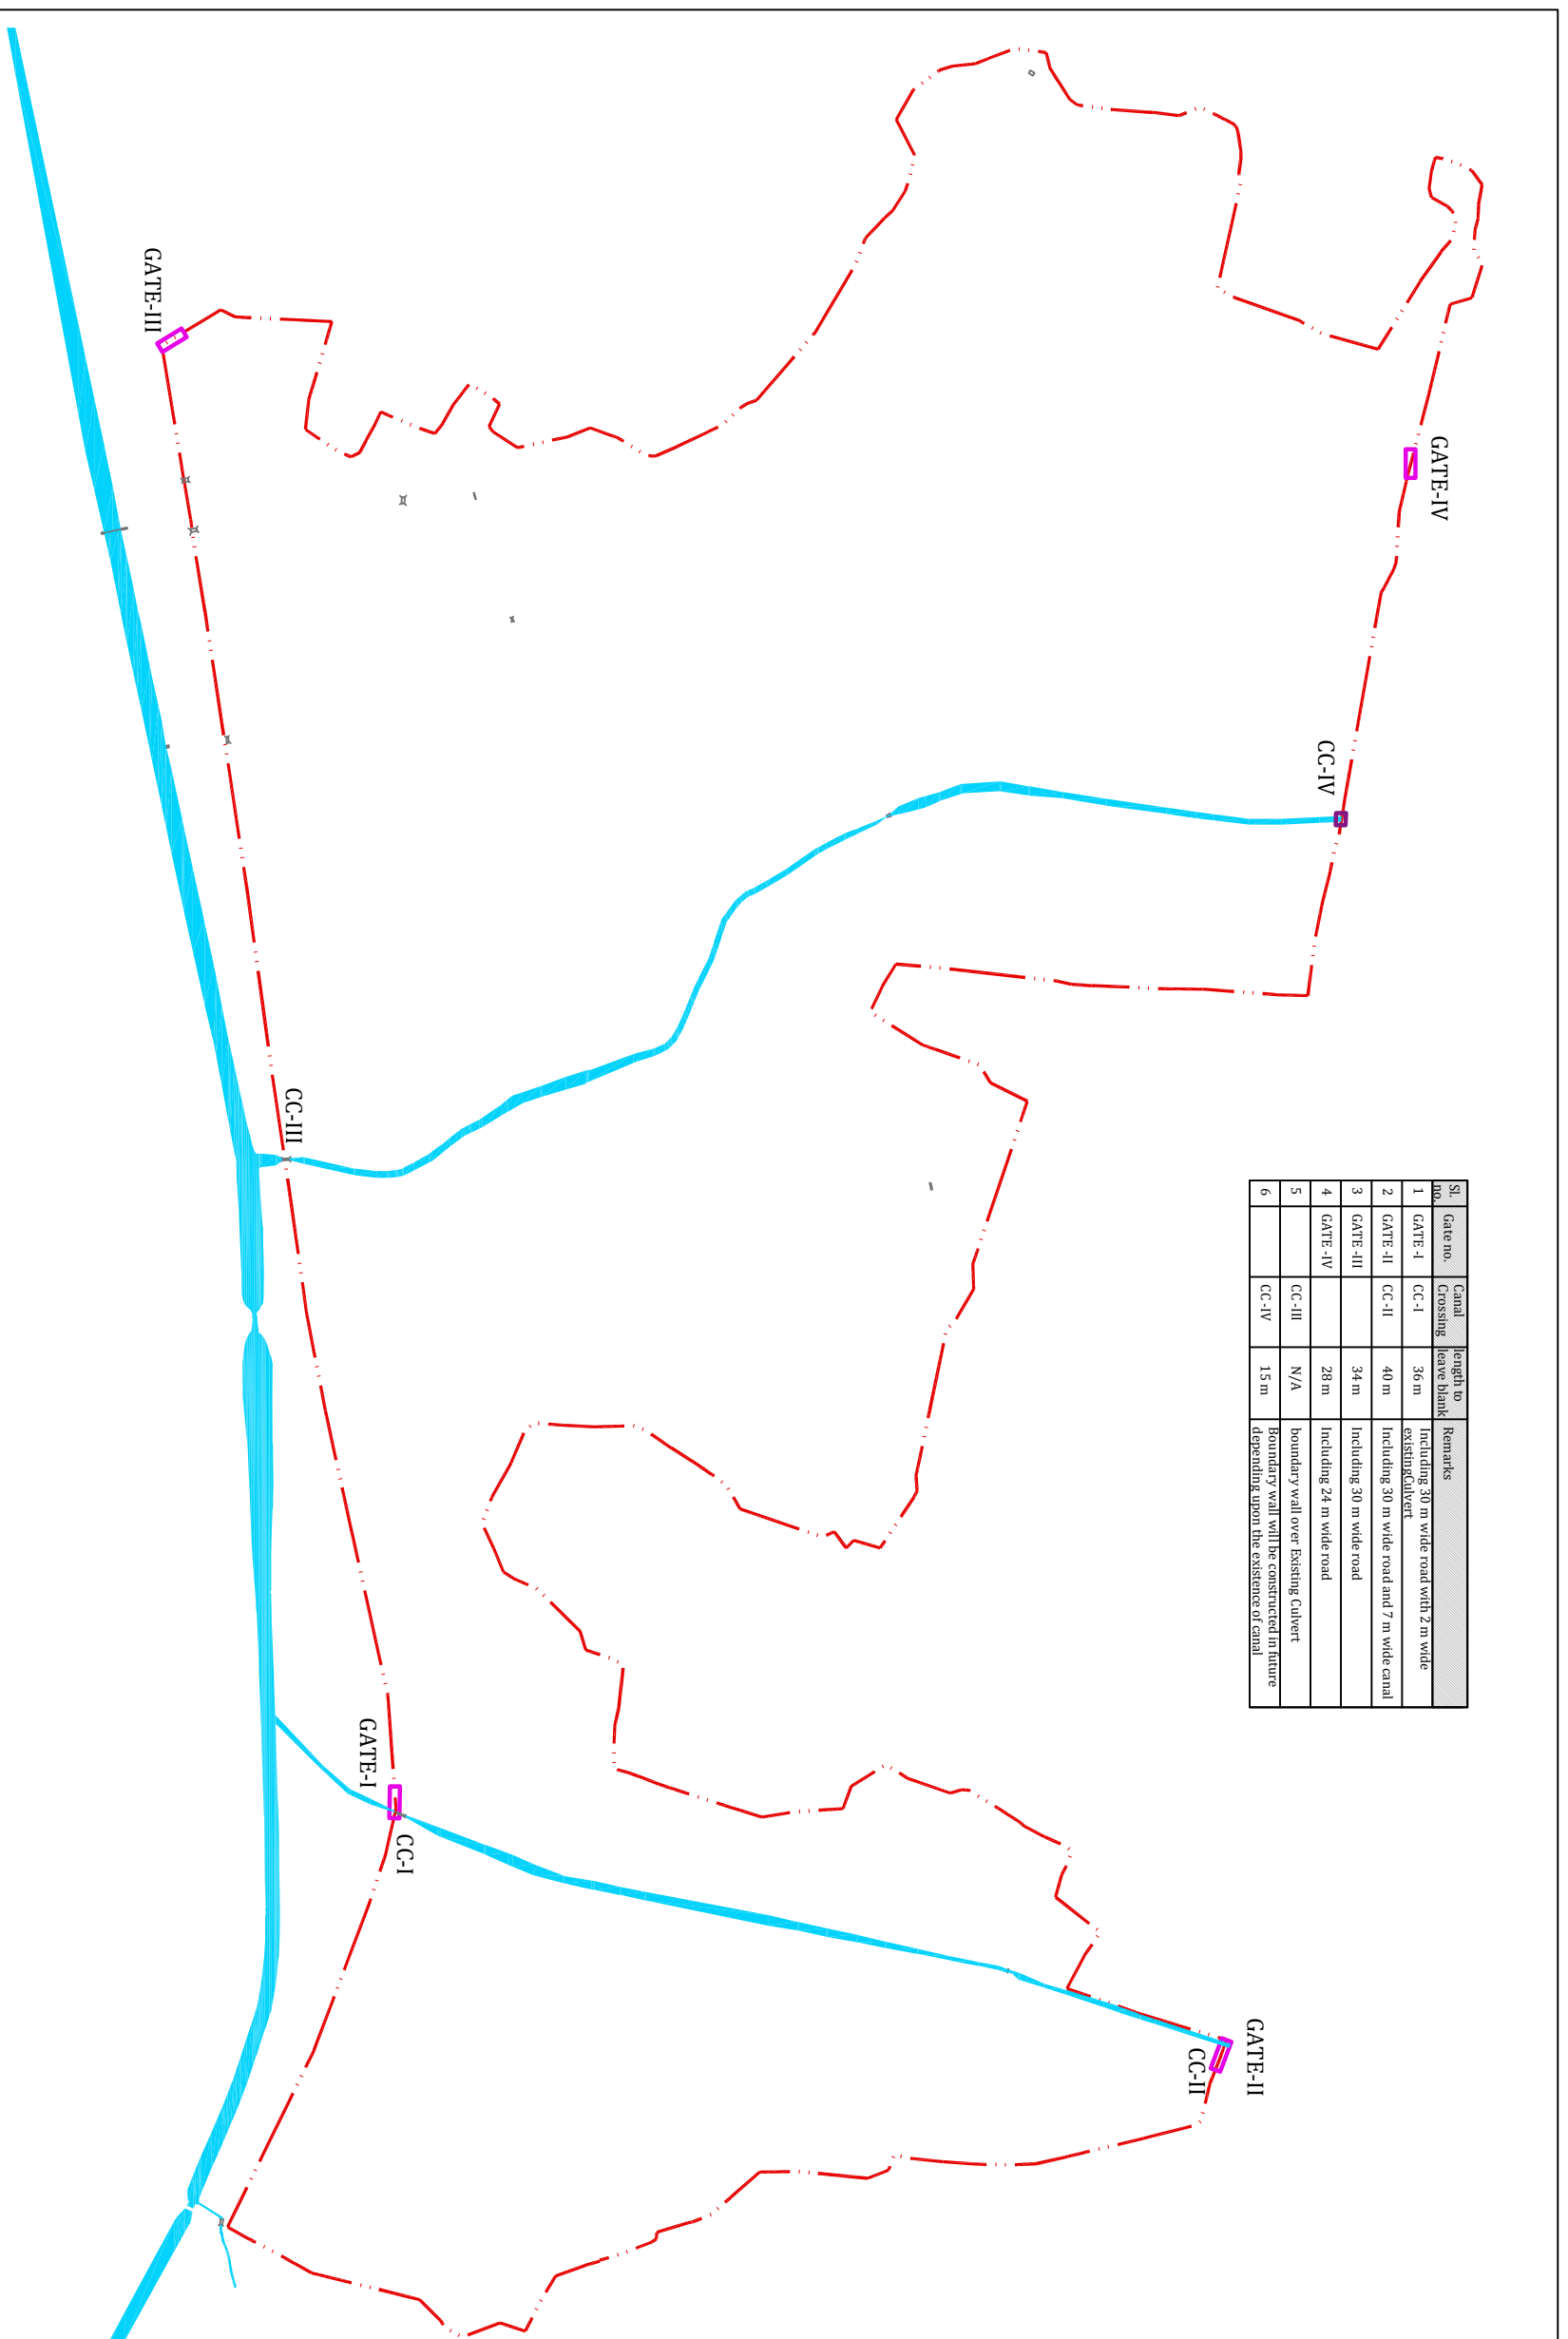


| Sl. no. | Gate no.  | Canal Crossing | length to leave blank | Remarks   |
|---------|-----------|----------------|-----------------------|---|
| 1       | GATE -I   | CC -I          | 36 m                  | Including 30 m wide road with 2 m wide existing culvert                           |
| 2       | GATE -II  | CC -II         | 40 m                  | Including 30 m wide road and 7 m wide canal                                       |
| 3       | GATE -III |                | 34 m                  | Including 30 m wide road  |
| 4       | GATE -IV  |                | 28 m                  | Including 24 m wide road  |
| 5       |           | CC -III        | N/A                   | boundary wall over Existing Culvert   |
| 6       |           | CC -IV         | 15 m                  | Boundary wall will be constructed in future depending upon the existence of canal |

**LEGEND :-**

|  |                                |
|--|--------------------------------|
|  | Boundary                       |
|  | Canal                          |
|  | Provision of Gate              |
|  | Space to leave blank for canal |
|  | Canal Crossing                 |
|  | Culvert (existing)             |

**Note :-**

1. ALL DIMENSION ARE IN METRES
2. PROJECTION - UTM - 45 Northern Hemisphere DATUM - WGS 84
3. The Level taken from old survey reference marked point which have shown by client.

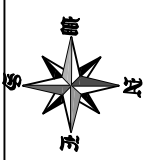

Drawing Title:--  
**GOALTOR CONCEPTUAL MASTER PLAN**

Project Name:--  
**INDUSTRIAL PARK AT GOALTOR,**  
 Paschim Medinipur, West Bengal

Client :-  
**West Bengal Industrial Development Corporation Ltd.**  
 (Govt. of WB undertaking)

Consultant:--  
  
**MARS Group**  
**MARS Planning & Engineering Services Pvt. Ltd.**  
 BL 166, Sector II, Salt Lake City,  
 Kolkata – 700 091, WB

Drawn By \_\_\_\_\_  
 Checked By \_\_\_\_\_  
 Approved By \_\_\_\_\_  
 Date \_\_\_\_\_

Project THIS DOCUMENT SHOULD NOT BE RELEASD OR USED IN CIRCUMSTANCES OTHER THAN THOSE FOR WHICH IT WAS ORIGINALLY PREPARED AND FOR WHICH MARS FORMING AND ENGINEERING SERVICES PVT. LTD. HAS COMMISSIONED. MARS FORMING AND ENGINEERING SERVICES PVT. LTD. ACCEPTS NO RESPONSIBILITY FOR THIS DOCUMENTS TO ANY OTHER THAN THE PERSON TO WHOM IT WAS COMMISSIONED.