
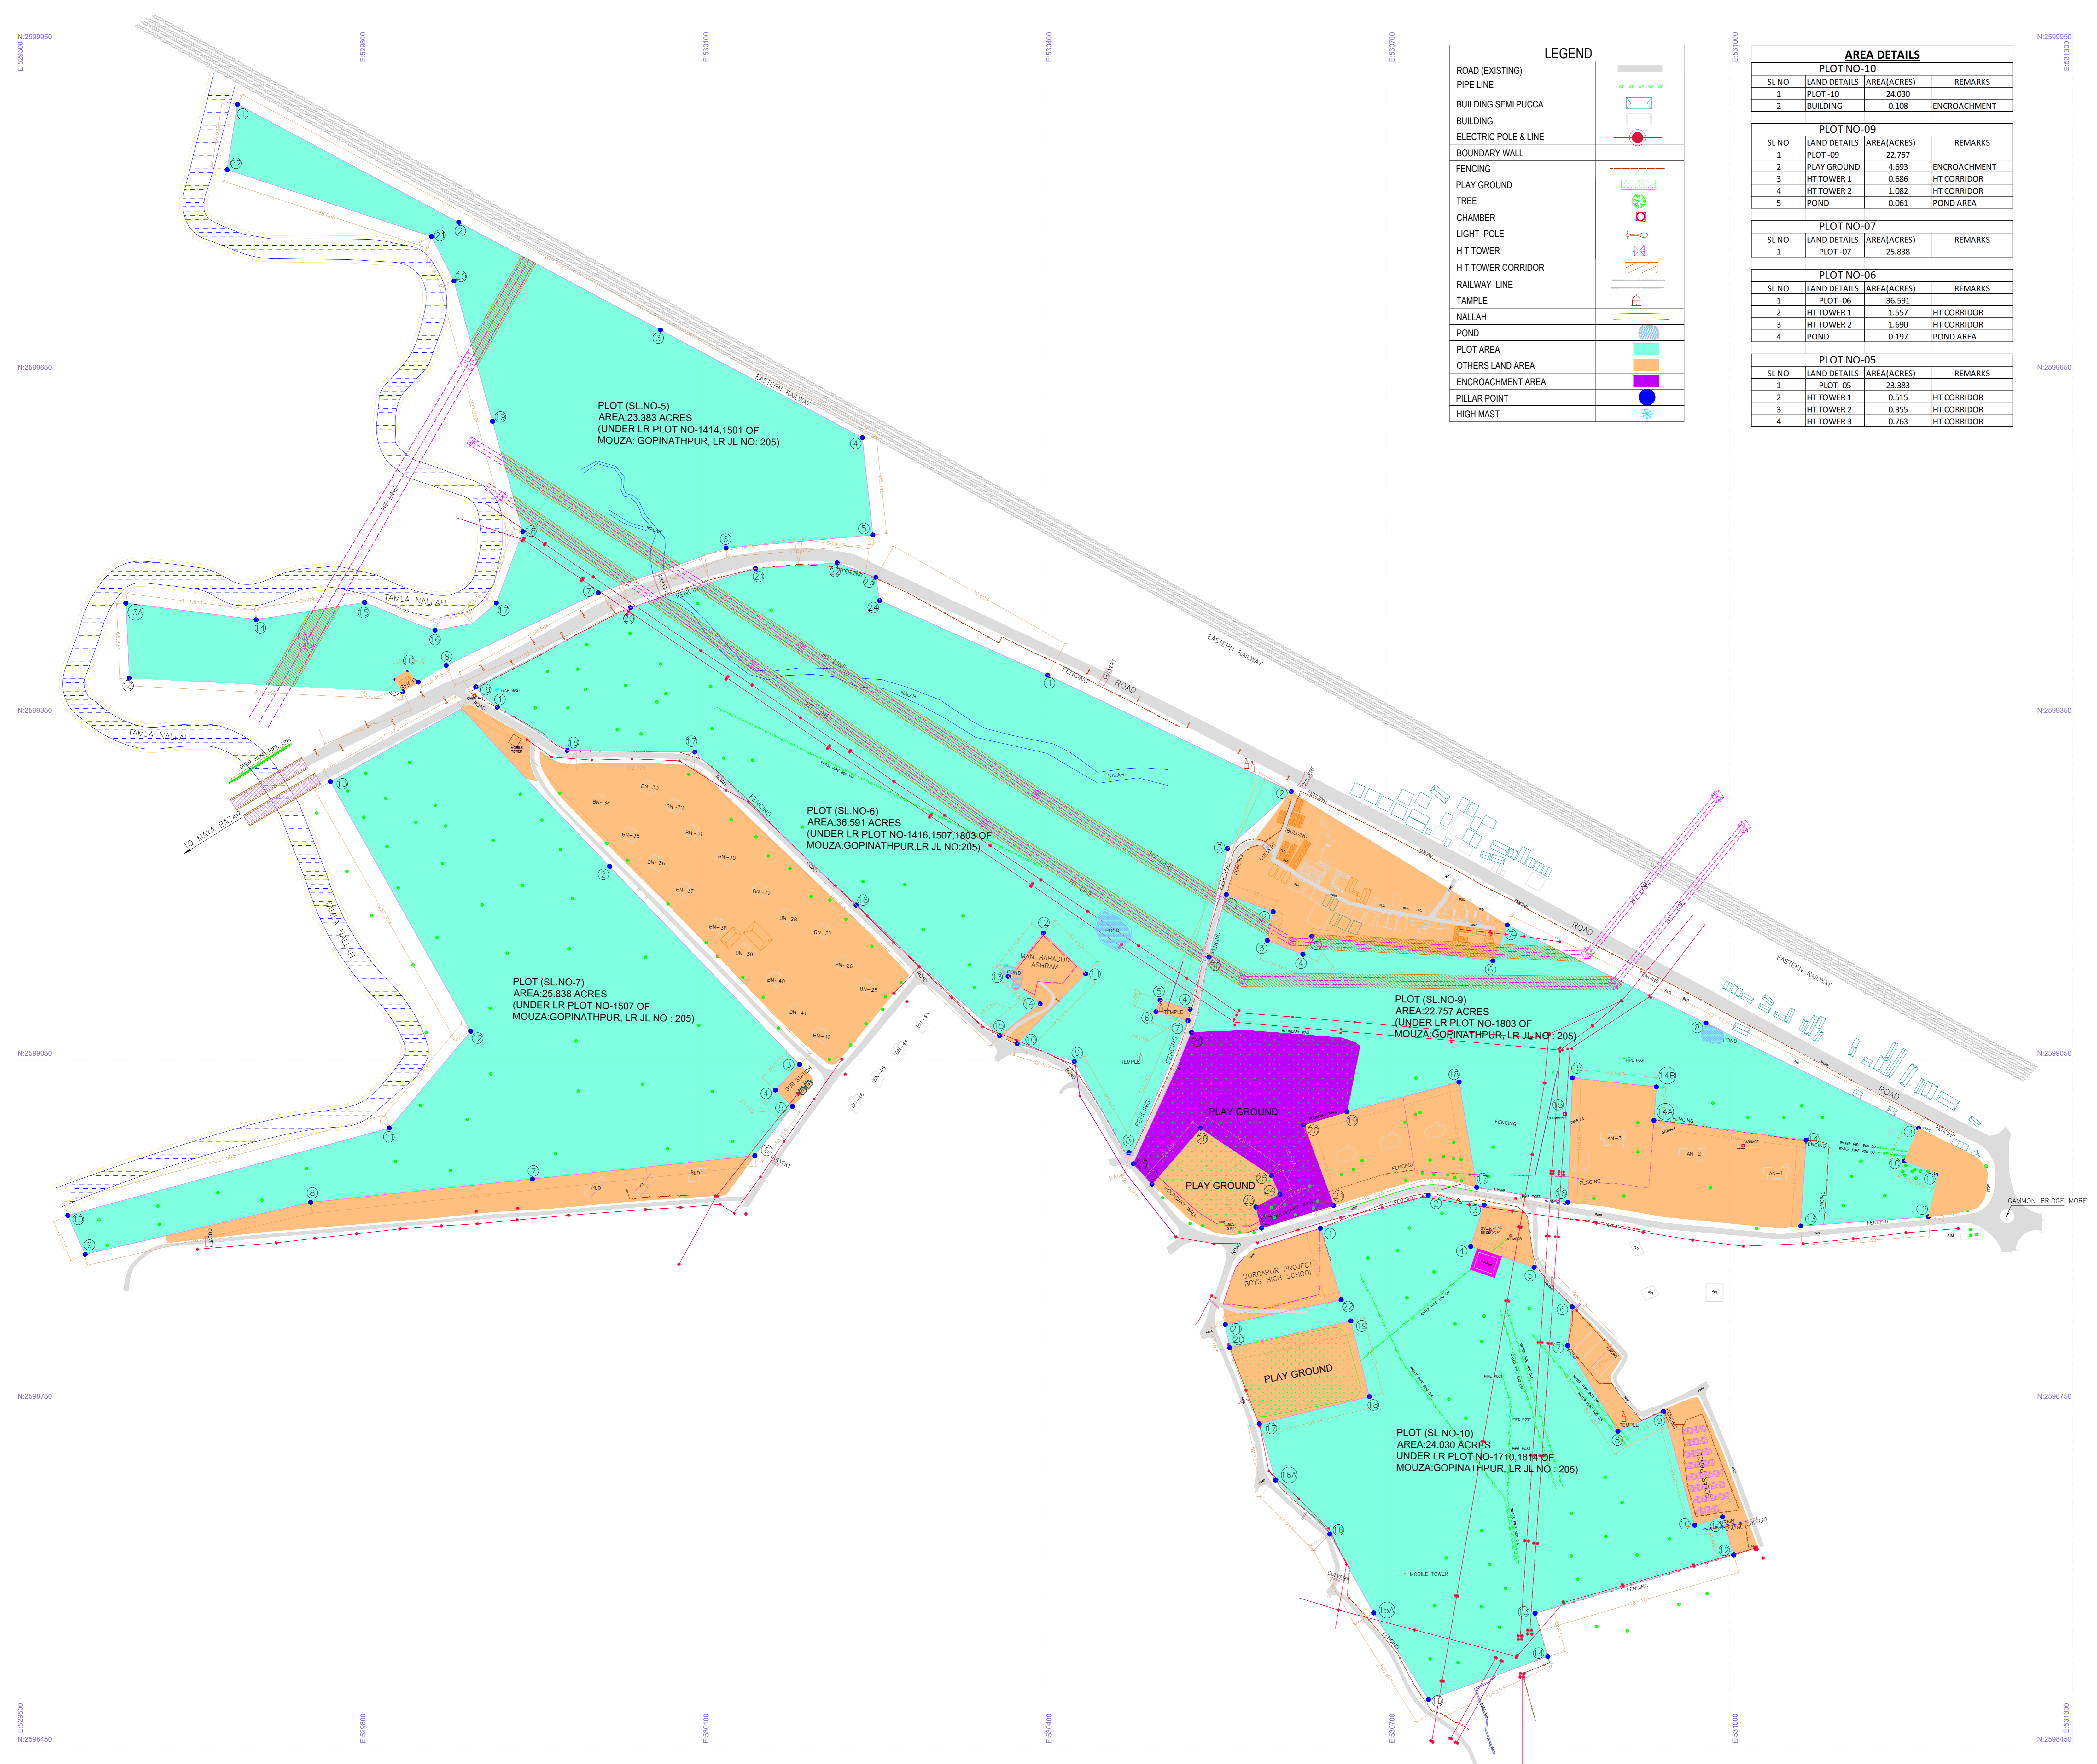


# MASTER PLAN OF PLOT NO-5,6,7,9,10 IN DPL AT DURGAPUR, DISTRICT - PASCHIM BARDHAMAN

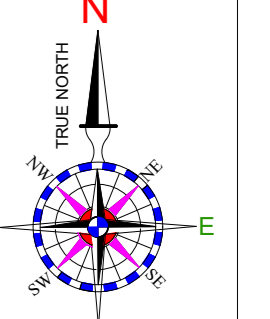

**LEGEND**

- ROAD (EXISTING) —
- PIPE LINE —
- BUILDING SEMI PUCCA ▭
- BUILDING ▭
- ELECTRIC POLE & LINE ●
- BOUNDARY WALL —
- FENCING —
- PLAY GROUND ▭
- TREE ●
- CHAMBER ○
- LIGHT POLE ⊕
- H T TOWER ⊕
- H T TOWER CORRIDOR —
- RAILWAY LINE —
- TEMPLE ▭
- NALLAH —
- POND ▭
- PLOT AREA ▭
- OTHERS LAND AREA ▭
- ENCROACHMENT AREA ▭
- PILLAR POINT ●
- HIGH MAST ⊕

**AREA DETAILS**

PLOT NO-10			
SL NO	LAND DETAILS	AREA(ACRES)	REMARKS
1	PLOT-10	24.030	
2	BUILDING	0.108	ENCROACHMENT

PLOT NO-09			
SL NO	LAND DETAILS	AREA(ACRES)	REMARKS
1	PLOT-09	22.757	
2	PLAY GROUND	4.693	ENCROACHMENT
3	HT TOWER 1	0.686	HT CORRIDOR
4	HT TOWER 2	1.082	HT CORRIDOR
5	POND	0.061	POND AREA

PLOT NO-07			
SL NO	LAND DETAILS	AREA(ACRES)	REMARKS
1	PLOT-07	25.838	

PLOT NO-06			
SL NO	LAND DETAILS	AREA(ACRES)	REMARKS
1	PLOT-06	36.591	
2	HT TOWER 1	1.557	HT CORRIDOR
3	HT TOWER 2	1.690	HT CORRIDOR
4	POND	0.197	POND AREA

PLOT NO-05			
SL NO	LAND DETAILS	AREA(ACRES)	REMARKS
1	PLOT-05	23.383	
2	HT TOWER 1	0.515	HT CORRIDOR
3	HT TOWER 2	0.355	HT CORRIDOR
4	HT TOWER 3	0.763	HT CORRIDOR

**BOUNDARY COORDINATE LIST**

PLOT (SL NO-10)  
AREA:24.030 ACRES  
UNDER LR PLOT NO-1710,1814 OF  
MOUZA:GOPINATHPUR, LR JL NO : 205)

POINT	EASTING	NORTHING
P 1	530641.723	2598902.886
P 2	530736.105	2598931.659
P 3	530784.984	2598923.083
P 4	530773.248	2598886.868
P 5	530828.730	2598868.579
P 6	530861.962	2598833.989
P 7	530857.995	2598800.113
P 8	530941.983	2598725.107
P 9	530941.970	2598742.617
P 10	530969.025	2598643.112
P 11	530993.472	2598650.291
P 12	531003.257	2598617.013
P 13	530829.511	2598565.923
P 14	530840.681	2598528.125
P 15	530736.320	2598490.353
P 15A	530888.401	2598566.253
P 16	530650.001	2598635.250
P 16A	530602.527	2598682.489
P 17	530588.362	2598731.763
P 18	530684.543	2598755.393
P 19	530668.372	2598821.723
P 20	530562.557	2598798.203
P 21	530558.596	2598818.546
P 22	530659.902	2598840.269

**BOUNDARY COORDINATE LIST**

PLOT (SL NO-9)  
AREA:22.757 ACRES  
(UNDER LR PLOT NO-1803 OF  
MOUZA:GOPINATHPUR, LR JL NO : 205)

POINT	EASTING	NORTHING
P 1	530553.502	2599194.663
P 2	530600.492	2599179.614
P 3	530595.292	2599154.556
P 4	530626.488	2599142.457
P 5	530634.270	2599158.209
P 6	530792.630	2599136.607
P 7	530805.234	2599168.022
P 8	530973.215	2599085.048
P 9	531164.886	2598990.372
P 10	531152.388	2598961.537
P 11	531182.547	2598950.622
P 12	531173.444	2598912.770
P 13	531061.701	2598904.630
P 14	531066.518	2598979.879
P 14A	530933.435	2598997.111
P 14B	530935.625	2599026.430
P 15	530862.177	2599034.286
P 16	530858.123	2598925.483
P 17	530778.488	2598938.601
P 18	530762.998	2599030.632
P 19	530665.009	2599004.559
P 20	530627.234	2598993.299
P 21	530553.264	2598922.777
P 22	530590.272	2598902.946
P 23	530585.505	2598921.340
P 24	530606.351	2598932.347
P 25	530599.008	2598948.898
P 26	530536.934	2598990.341
P 27	530494.547	2598941.463
P 28	530478.318	2598959.093
P 29	530529.119	2599074.084
P 30	530541.049	2599126.325

**BOUNDARY COORDINATE LIST**

PLOT (SL NO-7)  
AREA:25.838 ACRES  
(UNDER LR PLOT NO-1507 OF  
MOUZA:GOPINATHPUR, LR JL NO : 205)

POINT	EASTING	NORTHING
P 1	529890.898	2599357.504
P 2	530024.761	2599214.573
P 3	530186.309	2599045.982
P 4	530165.177	2599023.671
P 5	530180.065	2599009.398
P 6	530147.244	2598966.320
P 7	529952.755	2598945.854
P 8	529758.266	2598925.388
P 9	529561.558	2598879.908
P 10	529546.344	2598913.991
P 11	529827.636	2598990.465
P 12	529898.778	2599075.133
P 13	529776.114	2599293.400

**BOUNDARY COORDINATE LIST**

PLOT (SL NO-6)  
AREA:36.591 ACRES  
(UNDER LR PLOT NO-1416,1507,1803 OF  
MOUZA:GOPINATHPUR, LR JL NO:205)

POINT	EASTING	NORTHING
P 1	529921.906	2599338.593
P 2	530616.283	2599284.791
P 3	530560.395	2599234.860
P 4	530527.880	2599094.358
P 5	530501.597	2599102.329
P 6	530498.071	2599092.244
P 7	530526.056	2599084.424
P 8	530474.329	2598968.971
P 9	530426.578	2599048.554
P 10	530376.556	2599064.254
P 11	530436.514	2599125.347
P 12	530399.494	2599161.081
P 13	530368.771	2599123.134
P 14	530396.699	2599099.096
P 15	530361.285	2599071.279
P 16	530325.780	2599185.440
P 17	530094.787	2599319.356
P 18	529983.094	2599320.774
P 19	529903.268	2599376.374
P 20	530038.394	2599445.556
P 21	530147.855	2599479.944
P 22	530219.243	2599484.752
P 23	530253.094	2599472.061
P 24	530256.446	2599451.760

**DPL LAND SCHEDULE OF PLOT NO 05, 06, 07, 09, 10**  
IN MOUZA GOPINATHPUR, LR JL NO. 205, P.S.- COKE OVER, DIST. PASCHIM BARDHAMAN

DPL PLOT NO.	MOUZA	LR J.L. NO.	DAG. NO.	TYPE	AREA(ACRE)	TOTAL AREA(ACRE)
5	GOPINATHPUR	205	1414	PART	22.325	23.383
			1501	PART	1.058	
6	GOPINATHPUR	205	1416	PART	2.079	36.591
			1507	PART	12.913	
			1803	PART	20.599	
7	GOPINATHPUR	205	1507	PART	25.838	25.838
9	GOPINATHPUR	205	1803	PART	22.757	22.757
10	GOPINATHPUR	205	1710	PART	11.611	24.030
			1814	PART	12.419	

**LIST OF REFERENCE MASTER PILLAR**

POINT NO.	EASTING (M)	NORTHING (M)	WGS84 LONGITUDE	WGS84 LATITUDE
007	530491.801	2599133.386	87°17'56.84"E	23°30'1.93"N
008	530536.683	2599104.433	87°17'56.84"E	23°30'0.67"N

**NOTE :**  
1. ALL DIMENSIONS ARE IN METRES, EXCEPT IF STATED OTHERWISE.  
2. SURVEYED AREA : PLOT (SL NO-5 & 6, 7, 9, 10) AREA:132.598 ACRES.

**West Bengal Industrial Development Corporation**

DETAILS DRAWING FOR MASTER PLAN OF VACANT PLOT NO-5, 6, 7, 9, 10 AREA  
INSIDE DPL AREA AT DURGAPUR, WEST BENGAL  
DISTRICT - PASCHIM BARDHAMAN

SCALE : 1:2000	DWN. BY : Ananta Sen	Rev.
DRG NO. : WBIDC/DPL/01	CHKD. BY : Nimai Ch. Kundu	0
SURVEYED BY : N.C.KUNDU	SURVEYED ON: JUN. 2024	
CONTRACTOR DRG. NO. - SSS/DGP/1/0645/24-25		

**S Solution Group**  
 OFFICE : 024-BARDHAMAN, MOUZ. - PASCHIM BARDHAMAN  
 DURGAPUR  
 Website : www.ssolutiongroup.com  
 Contact : 9830033333